

GENERAL NOTES:

1. PROPERTY SURVEY INFORMATION FOR THIS PROJECT PROVIDED BY VERMONT SURVEY CONSULTANTS, LLC.
2. REFER TO ALTA SURVEY FOR LOT BEARINGS, DIMENSIONS AND AREAS.
3. ALL DIMENSIONS ARE TO EDGE OF GRAVEL, FENCE LINES AND PERPENDICULAR TO PROPERTY LINES UNLESS OTHERWISE NOTED.
4. PROJECT FENCE LINE LIMITS - 6.7 AC
5. IMPERVIOUS AREA - 0.13 AC

LEGEND:


- EXISTING PROPERTY LINE
- PROPOSED SETBACK
- WETLAND LIMITS
- PROPOSED FENCE
- PROPOSED GRAVEL ACCESS ROAD
- PROPOSED SOLAR ARRAY BLOCK
2 STRINGS - 18 MODULES PER STRING

PLH, LLC
Volume 0-153 Page 173
June 1, 1959
Area = 27.18 acres
lands south of Rice Lane

George C. & Aaron H. Proctor
Volume 470 Page 121 November 18, 2004


RICE LANE (49.50' wide right of way)

HARWOOD HILL ROAD A.K.A. ROUTE 7A (49.50')

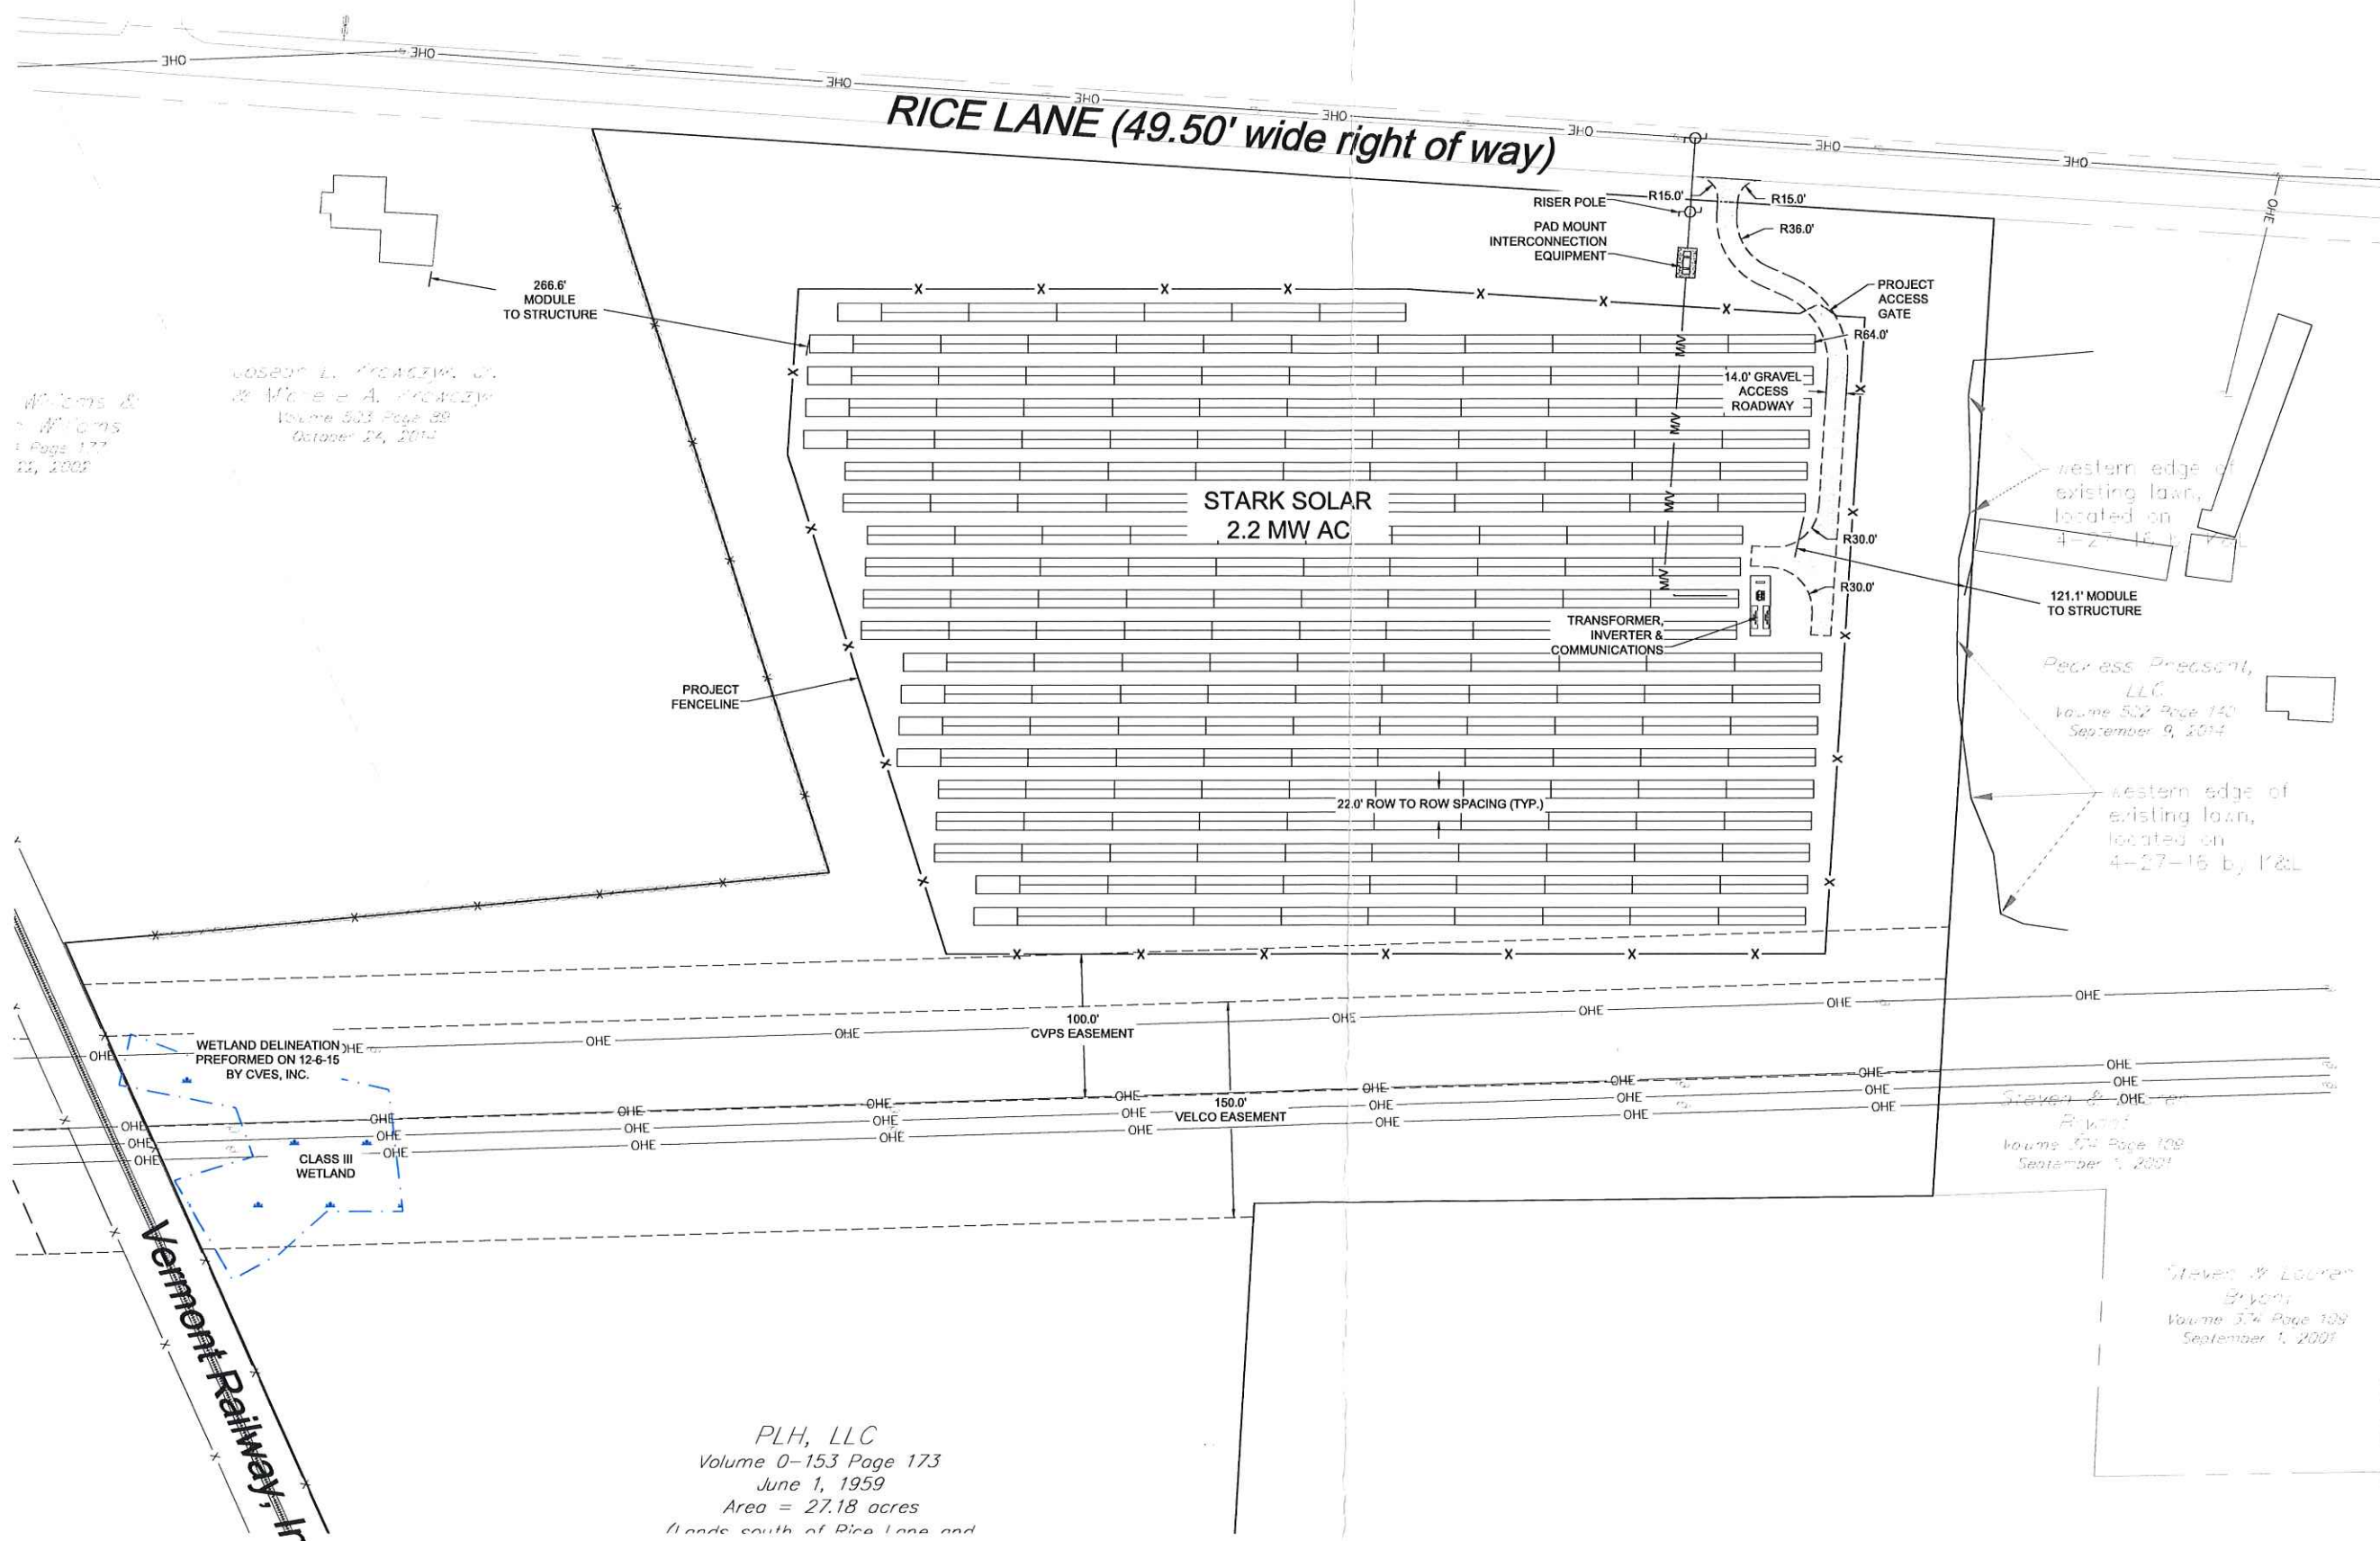


W. J. Williams & Co. Surveyors
Volume 503 Page 89
October 24, 2014

western edge of existing lawn, located on 4-27-16 by P&L
121.1' MODULE TO STRUCTURE
Peck, Inc. Present, LLC
Volume 502 Page 140
September 9, 2014
western edge of existing lawn, located on 4-27-16 by P&L

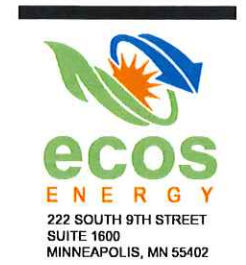

REVISION LOG:

4/30/18	SPEED RFP

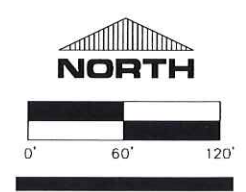

**STARK SOLAR
2018 SPEED RFP**
RICE LANE & HARWOOD HILL ROAD
BENNINGTON, VT 05201
**BENNINGTON COUNTY
CIVIL SITE PLAN**

PLH, LLC
Volume 0-153 Page 173
June 1, 1959
Area = 27.18 acres
lands south of Rice Lane and

Steven & Lauren Bryon
Volume 374 Page 109
September 1, 2001

Steven & Lauren Bryon
Volume 374 Page 109
September 1, 2001